


SCALE 1:500 @ A1



DIMENSIONS TO BE CONFIRMED ON SITE PRIOR TO START OF WORKS AND ODA TO BE INFORMED OF DISCREPANCIES IMMEDIATELY. NO DIMENSIONS TO BE SCALED FROM THIS DRAWING. ALL MATERIALS AND WORKS ARE TO BE CARRIED OUT IN ACCORDANCE WITH THE LATEST REVISION OF THE APPROPRIATE BRITISH STANDARDS OR EURO CODE. PLANNING APPROVAL, CURRENT BUILDING REGULATIONS AND CODES OF PRACTICE. PARTY WALL ACT - NOTICES UNDER THE PARTY WALL ACT ARE TO BE SERVED BY THE PROPERTY OWNER OR APPOINTED THIRD PARTY BY PROPERTY OWNER. HEALTH AND SAFETY - CDM 2015 REGULATIONS APPLY TO ALL CONSTRUCTION WORKS TO BE CARRIED OUT AND APPLY TO DESIGNERS, CONTRACTORS AND THE CLIENT, AS SUCH ALL PARTIES HAVE DUTIES UNDER THESE REGULATIONS.

Notes

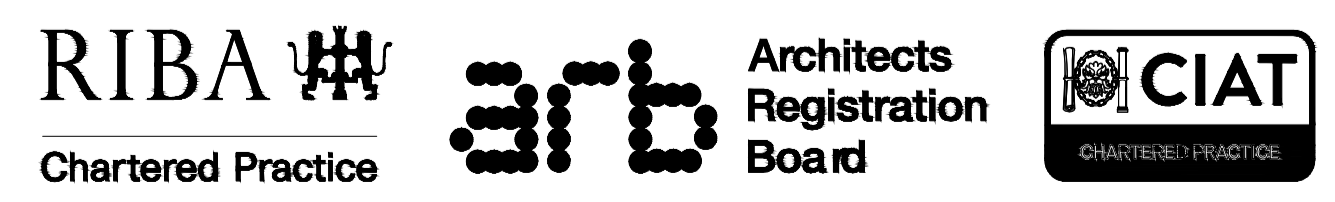

Rev	Description	Date	Rev by	Chk by
Revisions				

Client
LIDL GREAT BRITAIN LTD
BLACKHEATH LANE, RUNCORN
WAT ISE
Project
CONNAHS QUAY

Drawing
EXISTING SITE PLAN

Project No:
20221

Drawing No:
AD_101

Purpose of Issue
PLANNING

Scale @ A1
1:250

Drawn
NJTE

Checked
GAP

Revision
-

Date
JULY 2021

DO NOT USE FOR CONSTRUCTION

One Design Architects Ltd, Unit 11 Merchants Quay, Phase II, Ashley Lane, Shipley, West Yorkshire, BD17 7DB
Tel: 01274 591188
www.onedesignarchs.com mail@onedesignarchs.com
Registered in England & Wales No: 08355643

Architectural