



GALVANIZED PROTECTION RAILING TO BE INSTALLED IN ACCORDANCE WITH PART K AND THE BUILDING INSPECTOR

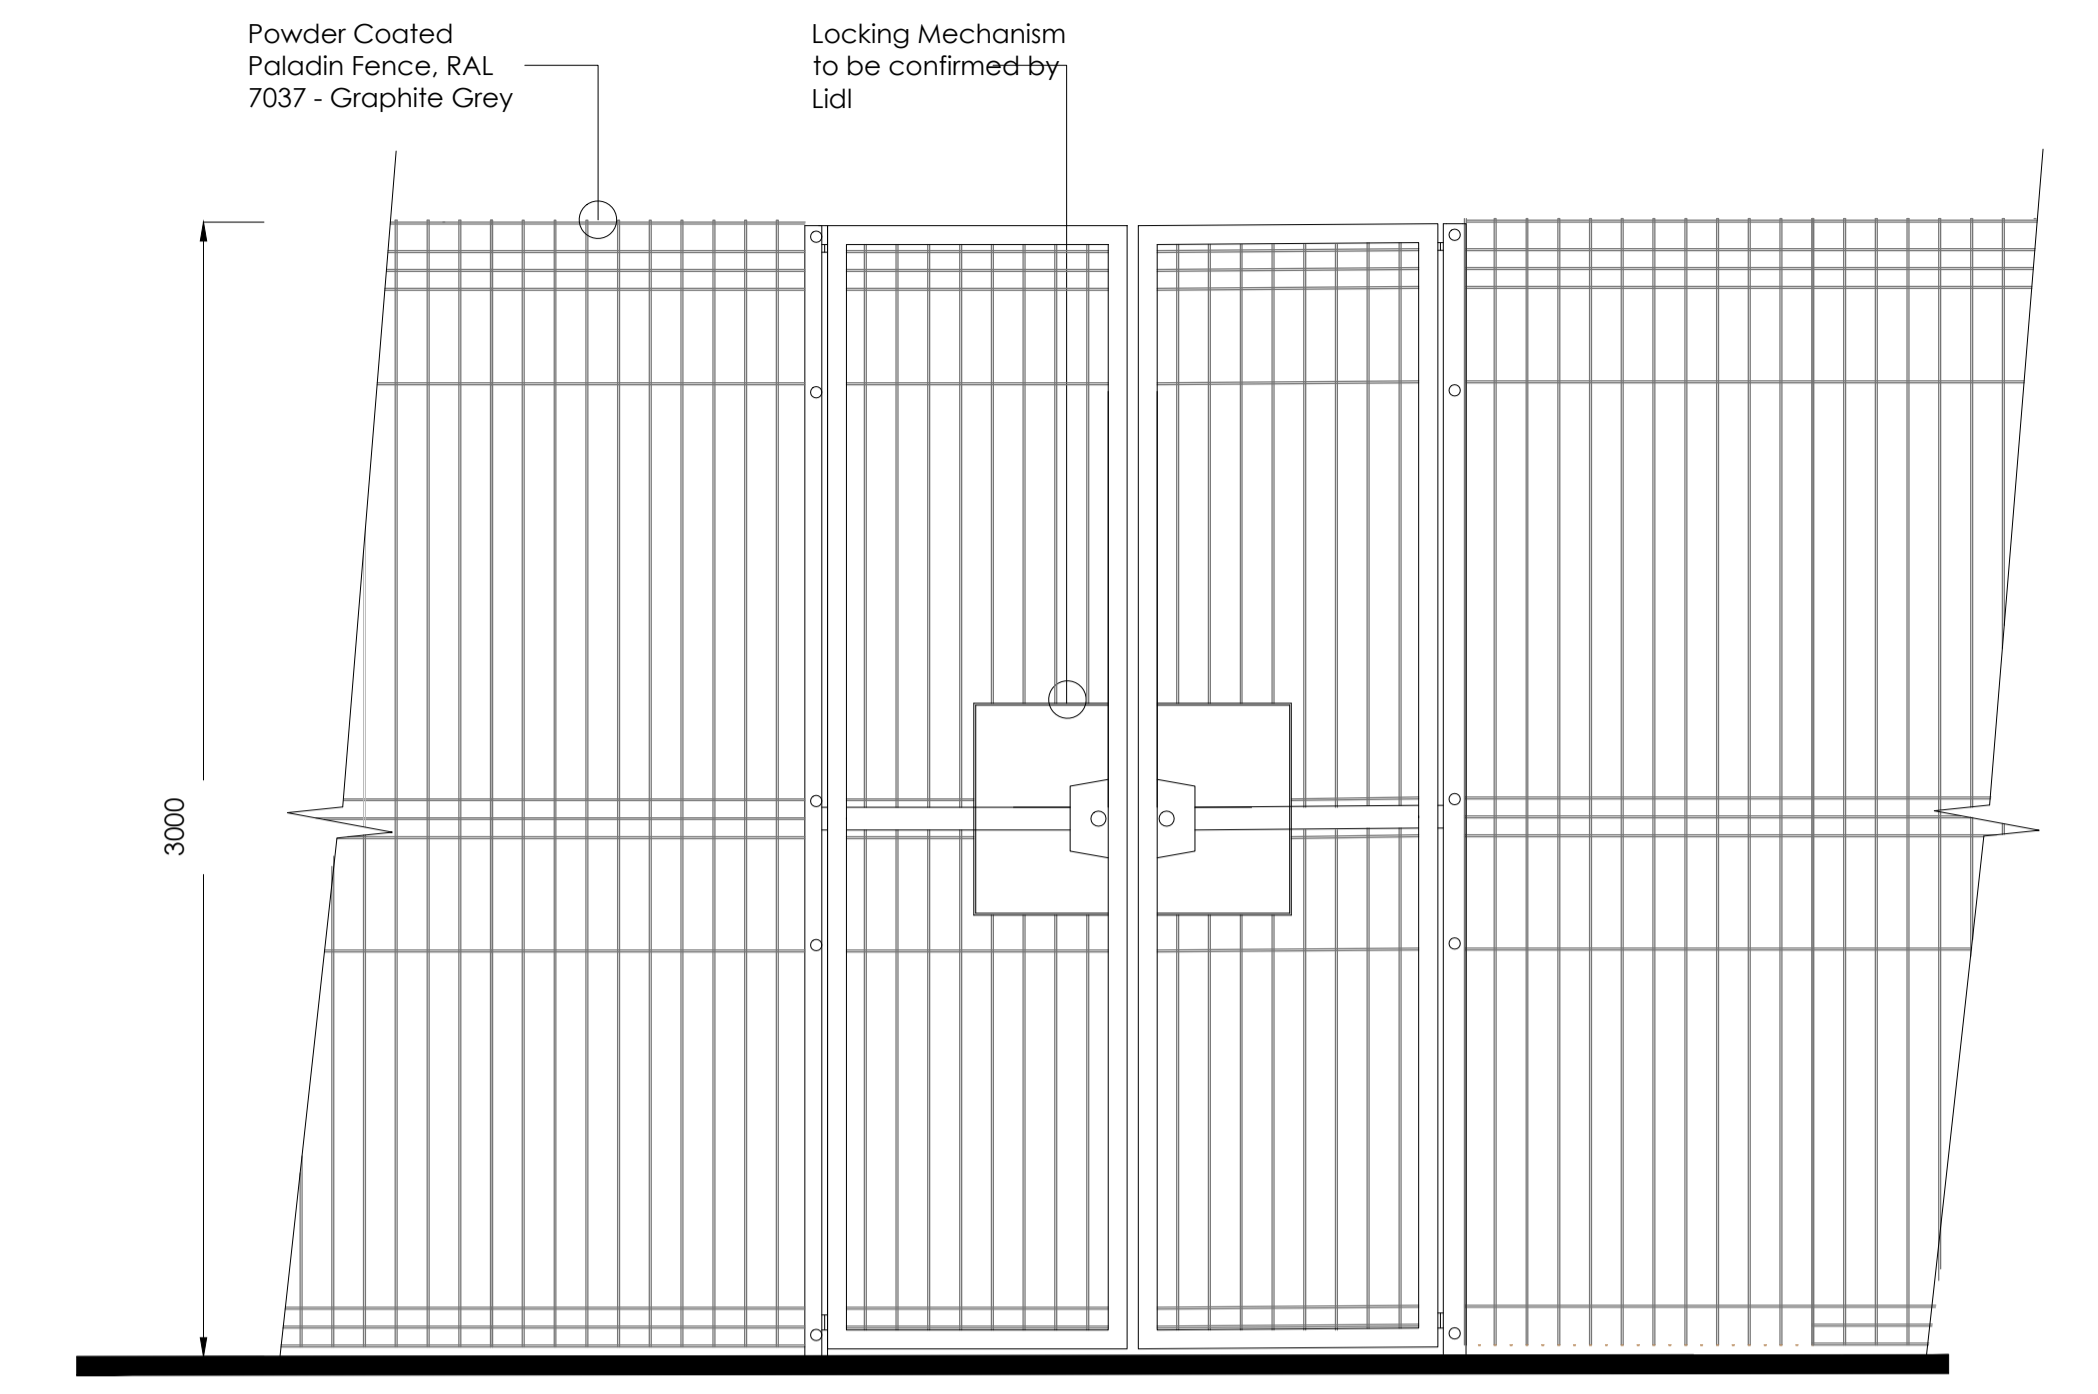


3000 mm PALADIN FENCE WITH DOUBLE GATE
RAL COLOUR 7037

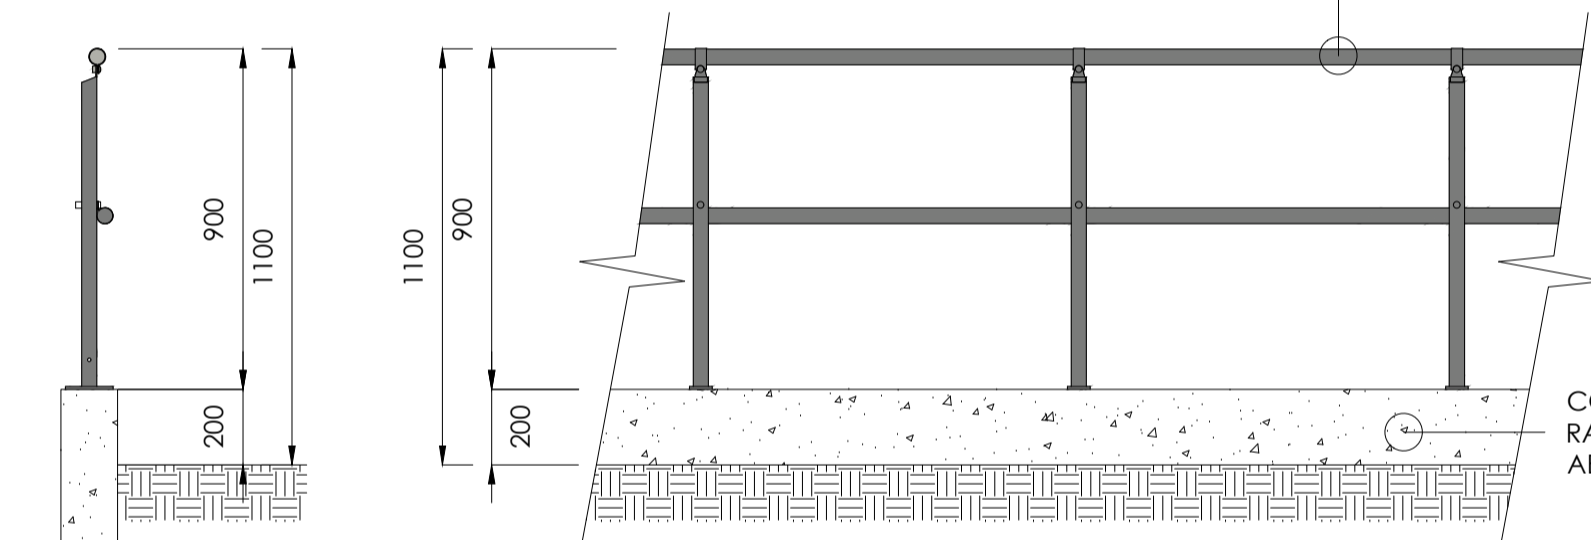

1100mm RAILING OVER RETAINING WALL
RAL COLOUR 7037

CONC. RETAINING WALL TO DELIVERY RAMP INSTALLED APPROX. 200mm ABOVE ADJACENT FFL.

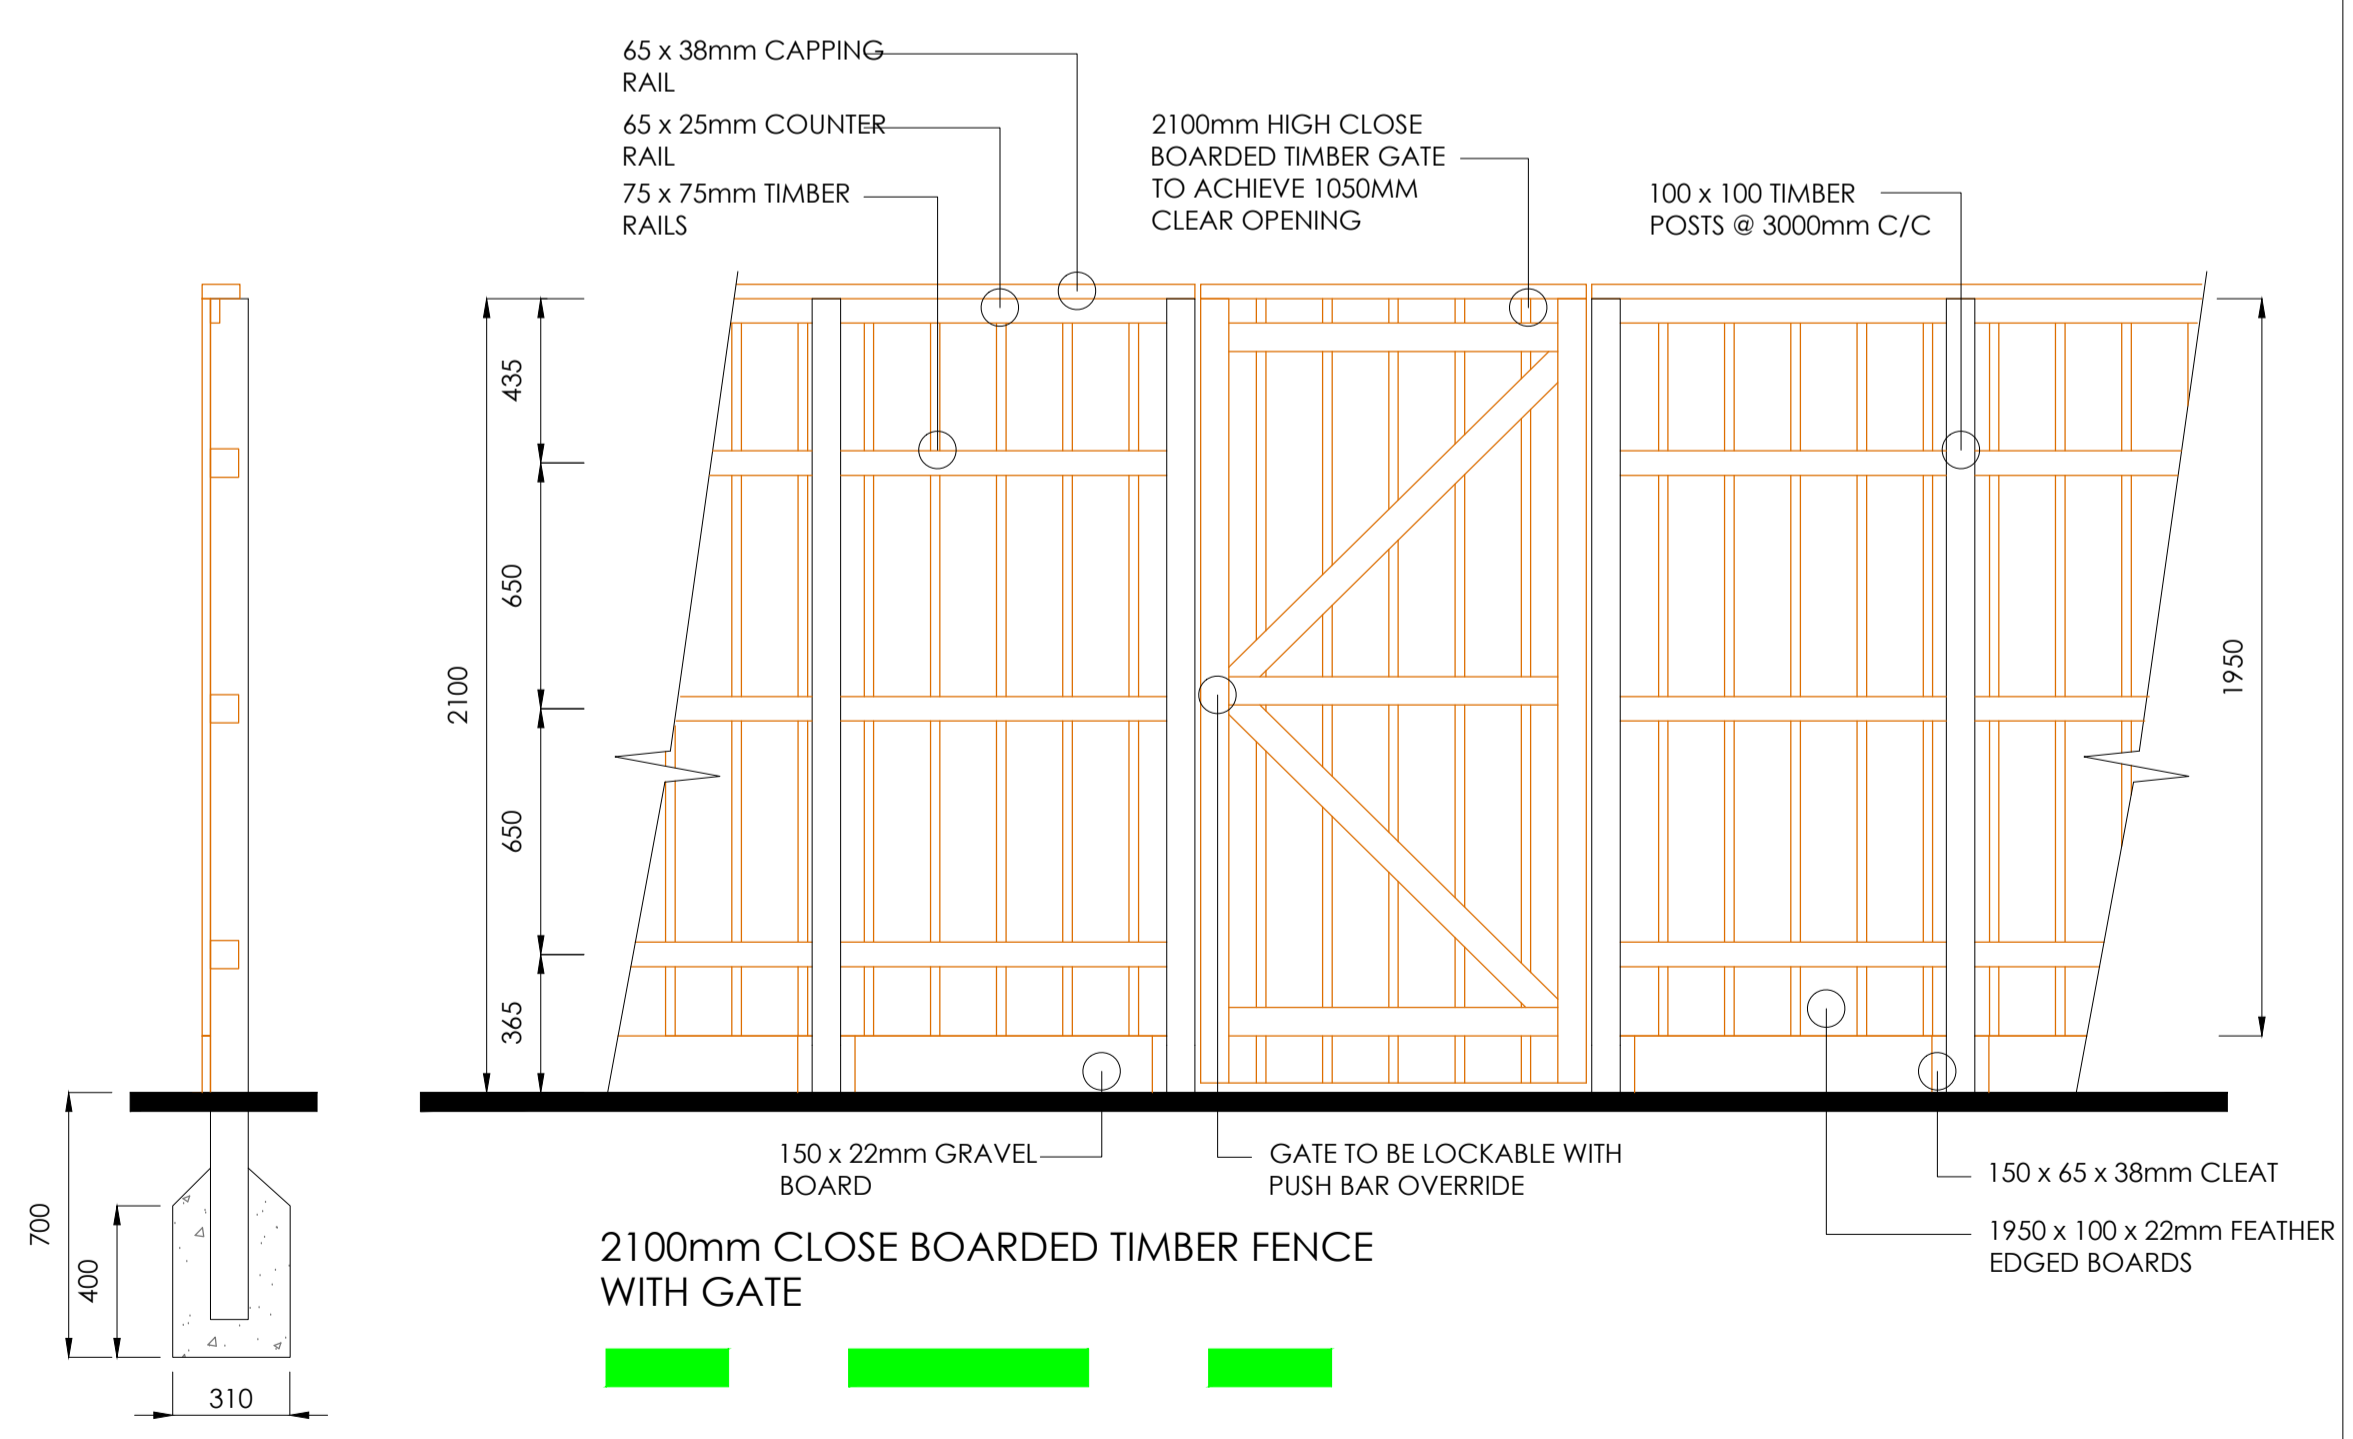


2100mm CLOSE BOARDED TIMBER FENCE WITH GATE





BOUNDARY TREATMENTS KEY

- 2.1m CLOSE BOARDED TIMBER FENCE WITH ACCESS GATE TO BE INSTALLED AROUND THE PLANT AREA.
- 3m PALADIN FENCE WITH DOUBLE ACCESS GATE TO REAR OF STORE
- RAILINGS:
1100mm AFFL RAILINGS TO BE INSTALLED ON DELIVERY RAMP RETAINING WALL TO BUILDING INSPECTOR APPROVAL.
- EXISTING WALL:
1200mm CLOSE BOARDED TIMBER FENCE INSTALLED ON EXISTING BRICK WALL

NOTE: ACOUSTIC REPORT TO BE READ IN CONJUNCTION WITH BOUNDARY TREATMENTS AND PRIORITISED WHERE NECESSARY

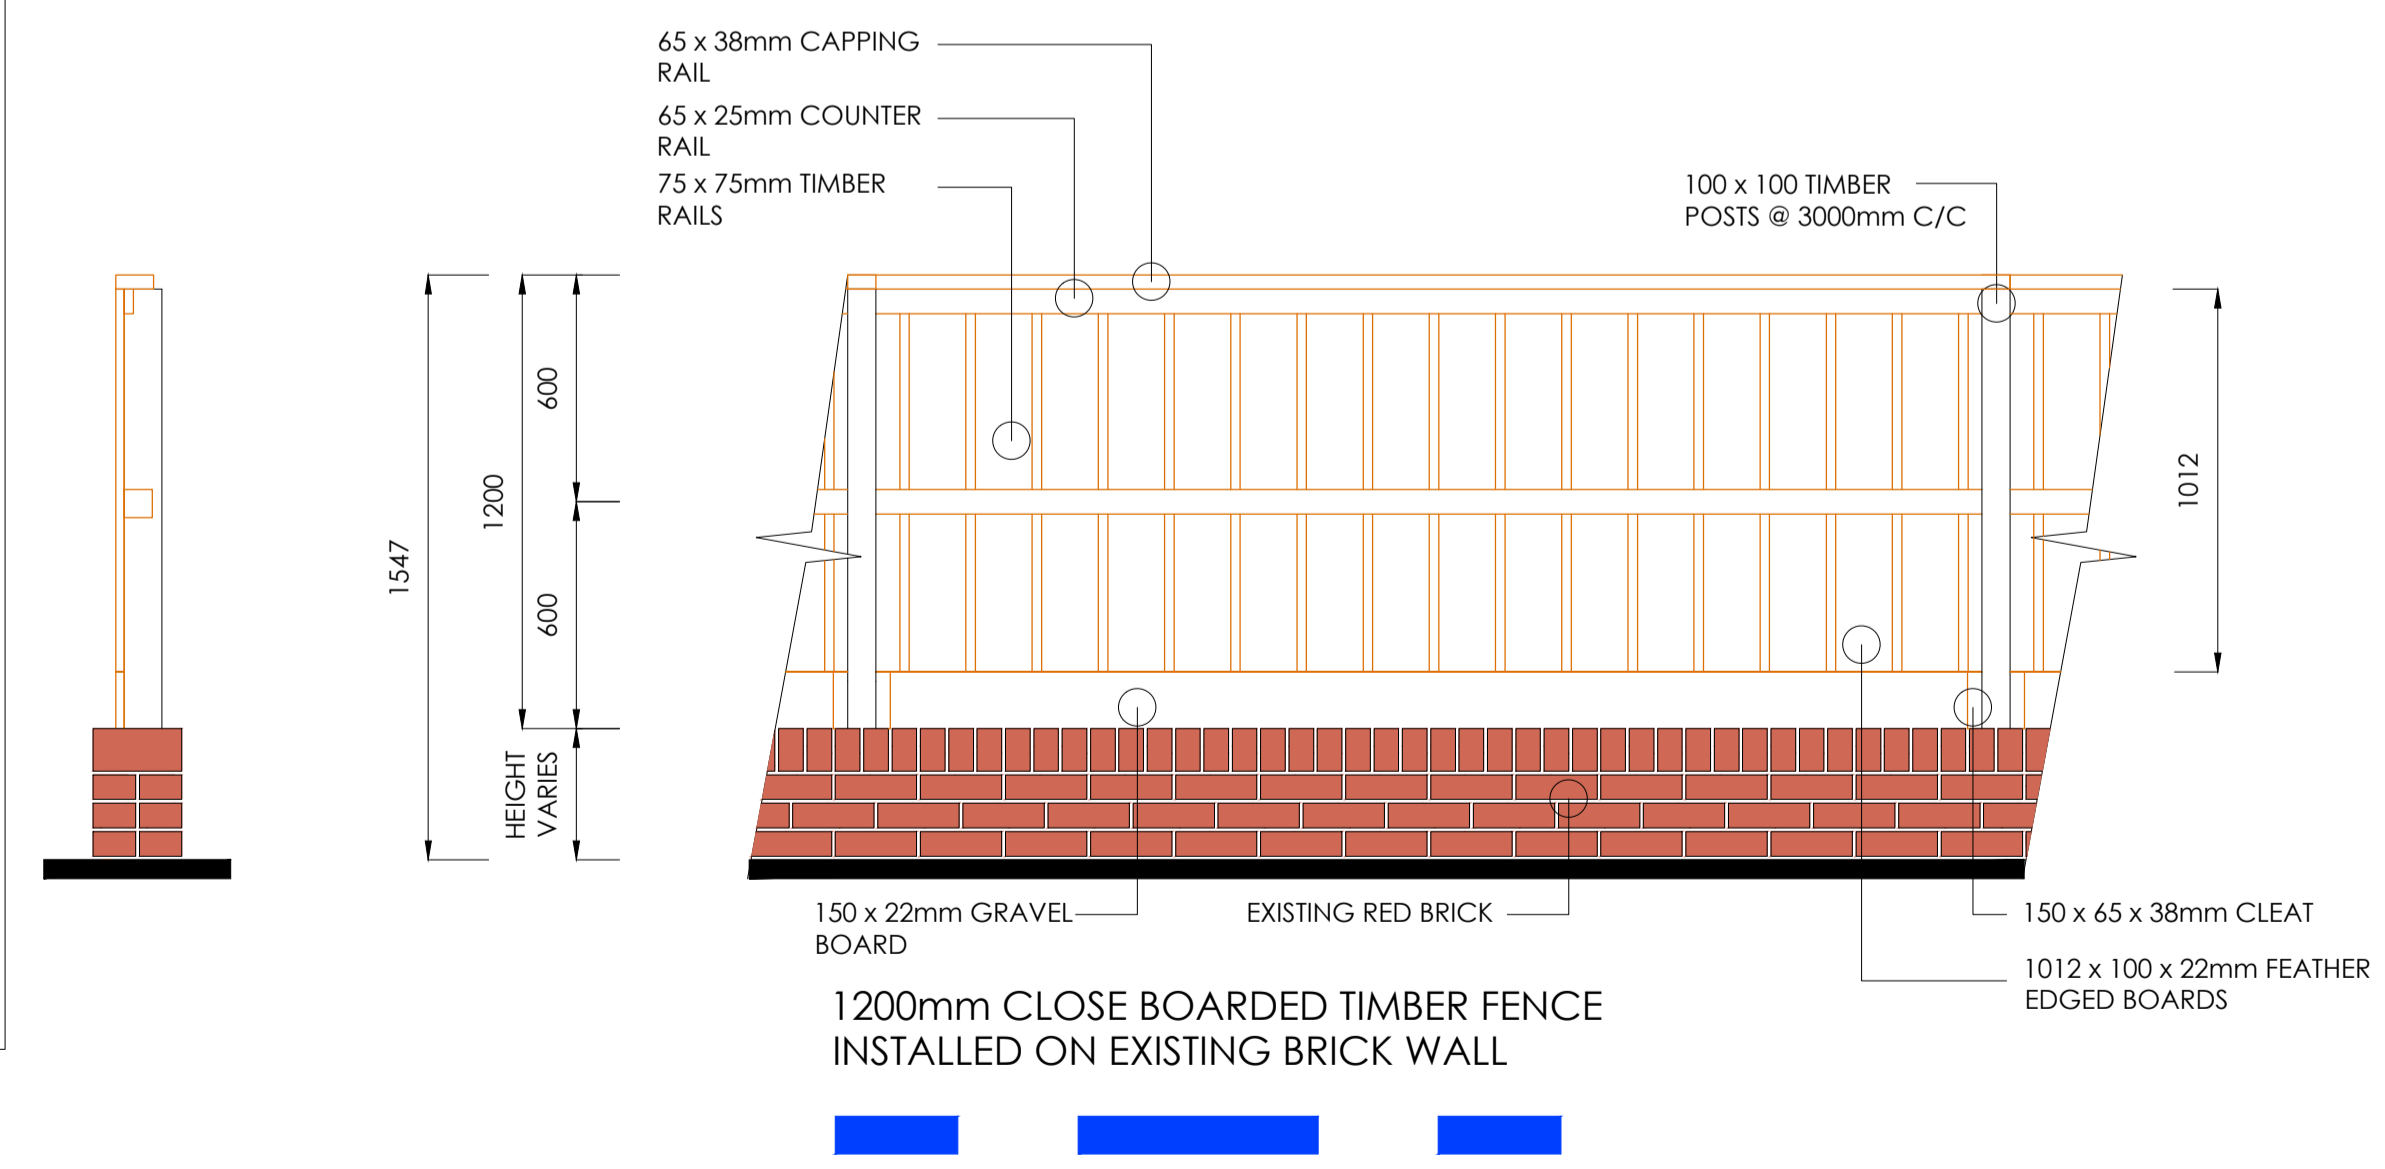

1200mm CLOSE BOARDED TIMBER FENCE INSTALLED ON EXISTING BRICK WALL

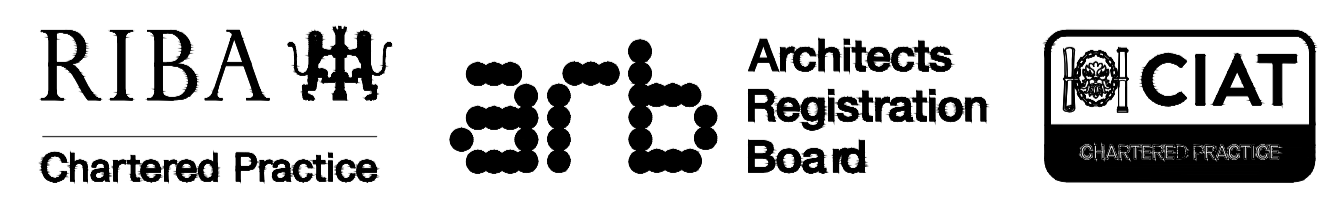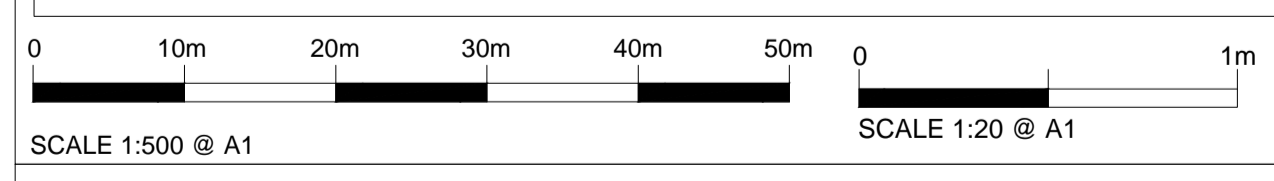

Client
LIDL GREAT BRITAIN LTD
BLACKHEATH LANE, RUNCORN
WA7 1SE
Project
CONNAHS QUAY

Purpose of Issue
PLANNING

Scale @ A1
1:500 / 1:20

Drawing
PROPOSED BOUNDARY TREATMENTS
Project No:
20221

Drawn
NJTE
Checked
GAP
Revision
-
Date
JUNE 2021



One Design Architects Ltd, Unit 11 Merchants Quay, Phase II, Ashley Lane, Shipley, West Yorkshire, BD17 7DB
Tel: 01274 591188
www.onedesignarch.com mail@onedesignarch.com
Registered in England & Wales No: 08355643

Rev	Description	Date	Rev by	Chk by

DO NOT USE FOR CONSTRUCTION

Architectural